


Key_Zones


- Proposed zone for burial plots
- Proposed zone for cremation plots
- Proposed zone for children's burials / cremations
- Proposed zone for contemplation area
- Proposed zone for grounds store, refuse store, and accessible toilet
- Proposed zone for car parking (10 spaces) and access
- Proposed zone for car parking overflow
- Proposed zone for earth bund to protect site from cross winds
- Proposed zone for small contemplation / seating areas (cover and 2 x benches)
- Proposed zone for 'Team Tranquil' and/or other community projects
- Proposed zone for soil storage

5 Proposed_Zones

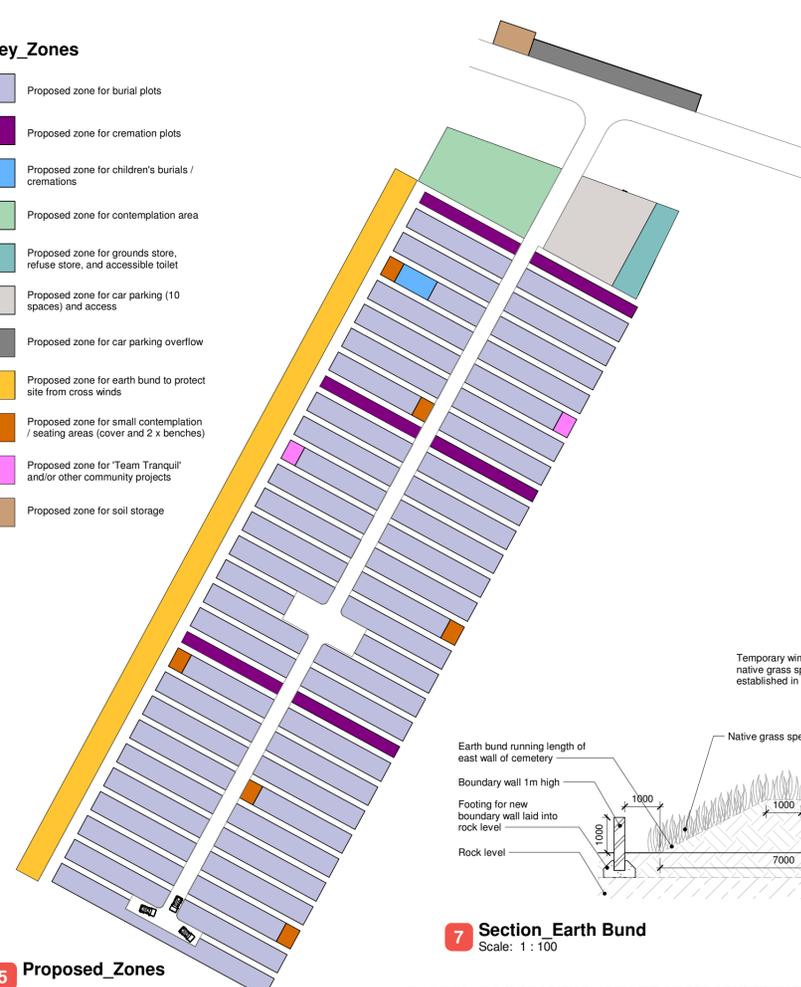

7 Section_Earth Bund

Scale: 1 : 100

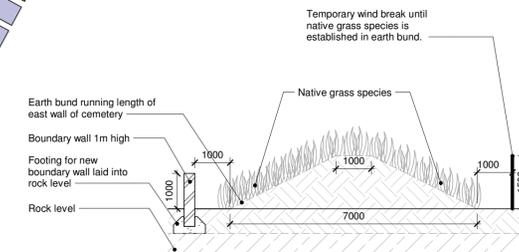

0m 20m 40m 60m 80m A1

VISUAL SCALE 1:1000 @ A1


This drawing must be printed in colour to be read correctly

Notes

Figured dimensions are to be used in all cases. Dimensions should not be scaled from drawing. All existing dimensions should be checked on site before commencement of the work. Any discrepancies in dimensions should be clarified with the Architect prior to commencement of the work. No deviation from this drawing will be permitted without the prior written consent of the Architect. This drawing is to be read in conjunction with all the relevant Mechanical and Electrical drawings. This drawing is to be read in conjunction with the relevant Structural Engineer's drawings, structural calculations and recommendations. This drawing is to be read in conjunction with the relevant Fire Safety Strategy drawings.

This drawing must be read in conjunction with LMA drawing 7500_Strategy_DesignersRiskAssessment which indicates all current and active designers risks that have been identified by Lovelock Mitchell Architects in accordance with the CDM Regulations 2015.

This drawing is copyright and to be returned to the architect on completion of the contract.

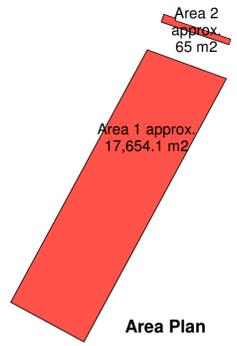

Schedule_Plots_Phase 01


Type Mark	Size	Count
Cremation Plot	1000 x 1000 mm	128
Burial Plot	2450 x 900 mm	912
Total no. of Plots:		1040

Schedule_Plots_Phase 02

Type Mark	Size	Count
Cremation Plot	1000 x 1000 mm	64
Burial Plot	2450 x 900 mm	716
Total no. of Plots:		780

Total no. of plots for Phase 01 and 02: 1820

Proposed Plot Layouts

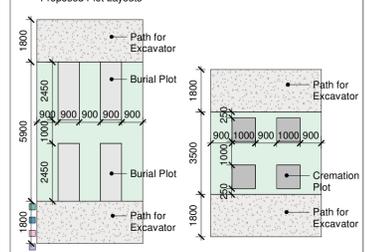

Buildings Schedule

Number	Name	Area
1	Grounds Store	18.0 m ²
2	Staff Acc. Toilet	7.2 m ²
3	Acc. Toilet	7.2 m ²
4	Refuse Store	8.5 m ²

Rev.	Description	Drawn	Checked	Date
P2	Drawing updated based on feedback received on	LF	CR	07-03-23
P1	First Issue of Drawing	LF	CR	06-03-23



Project
New Cemetery - FIG
Ross Road W, Falklands

Title
Site_Plan_Proposed

LMA Project	Drawing number	Rev.
2240	NCF LMA XX XX DR A 1200	P2