


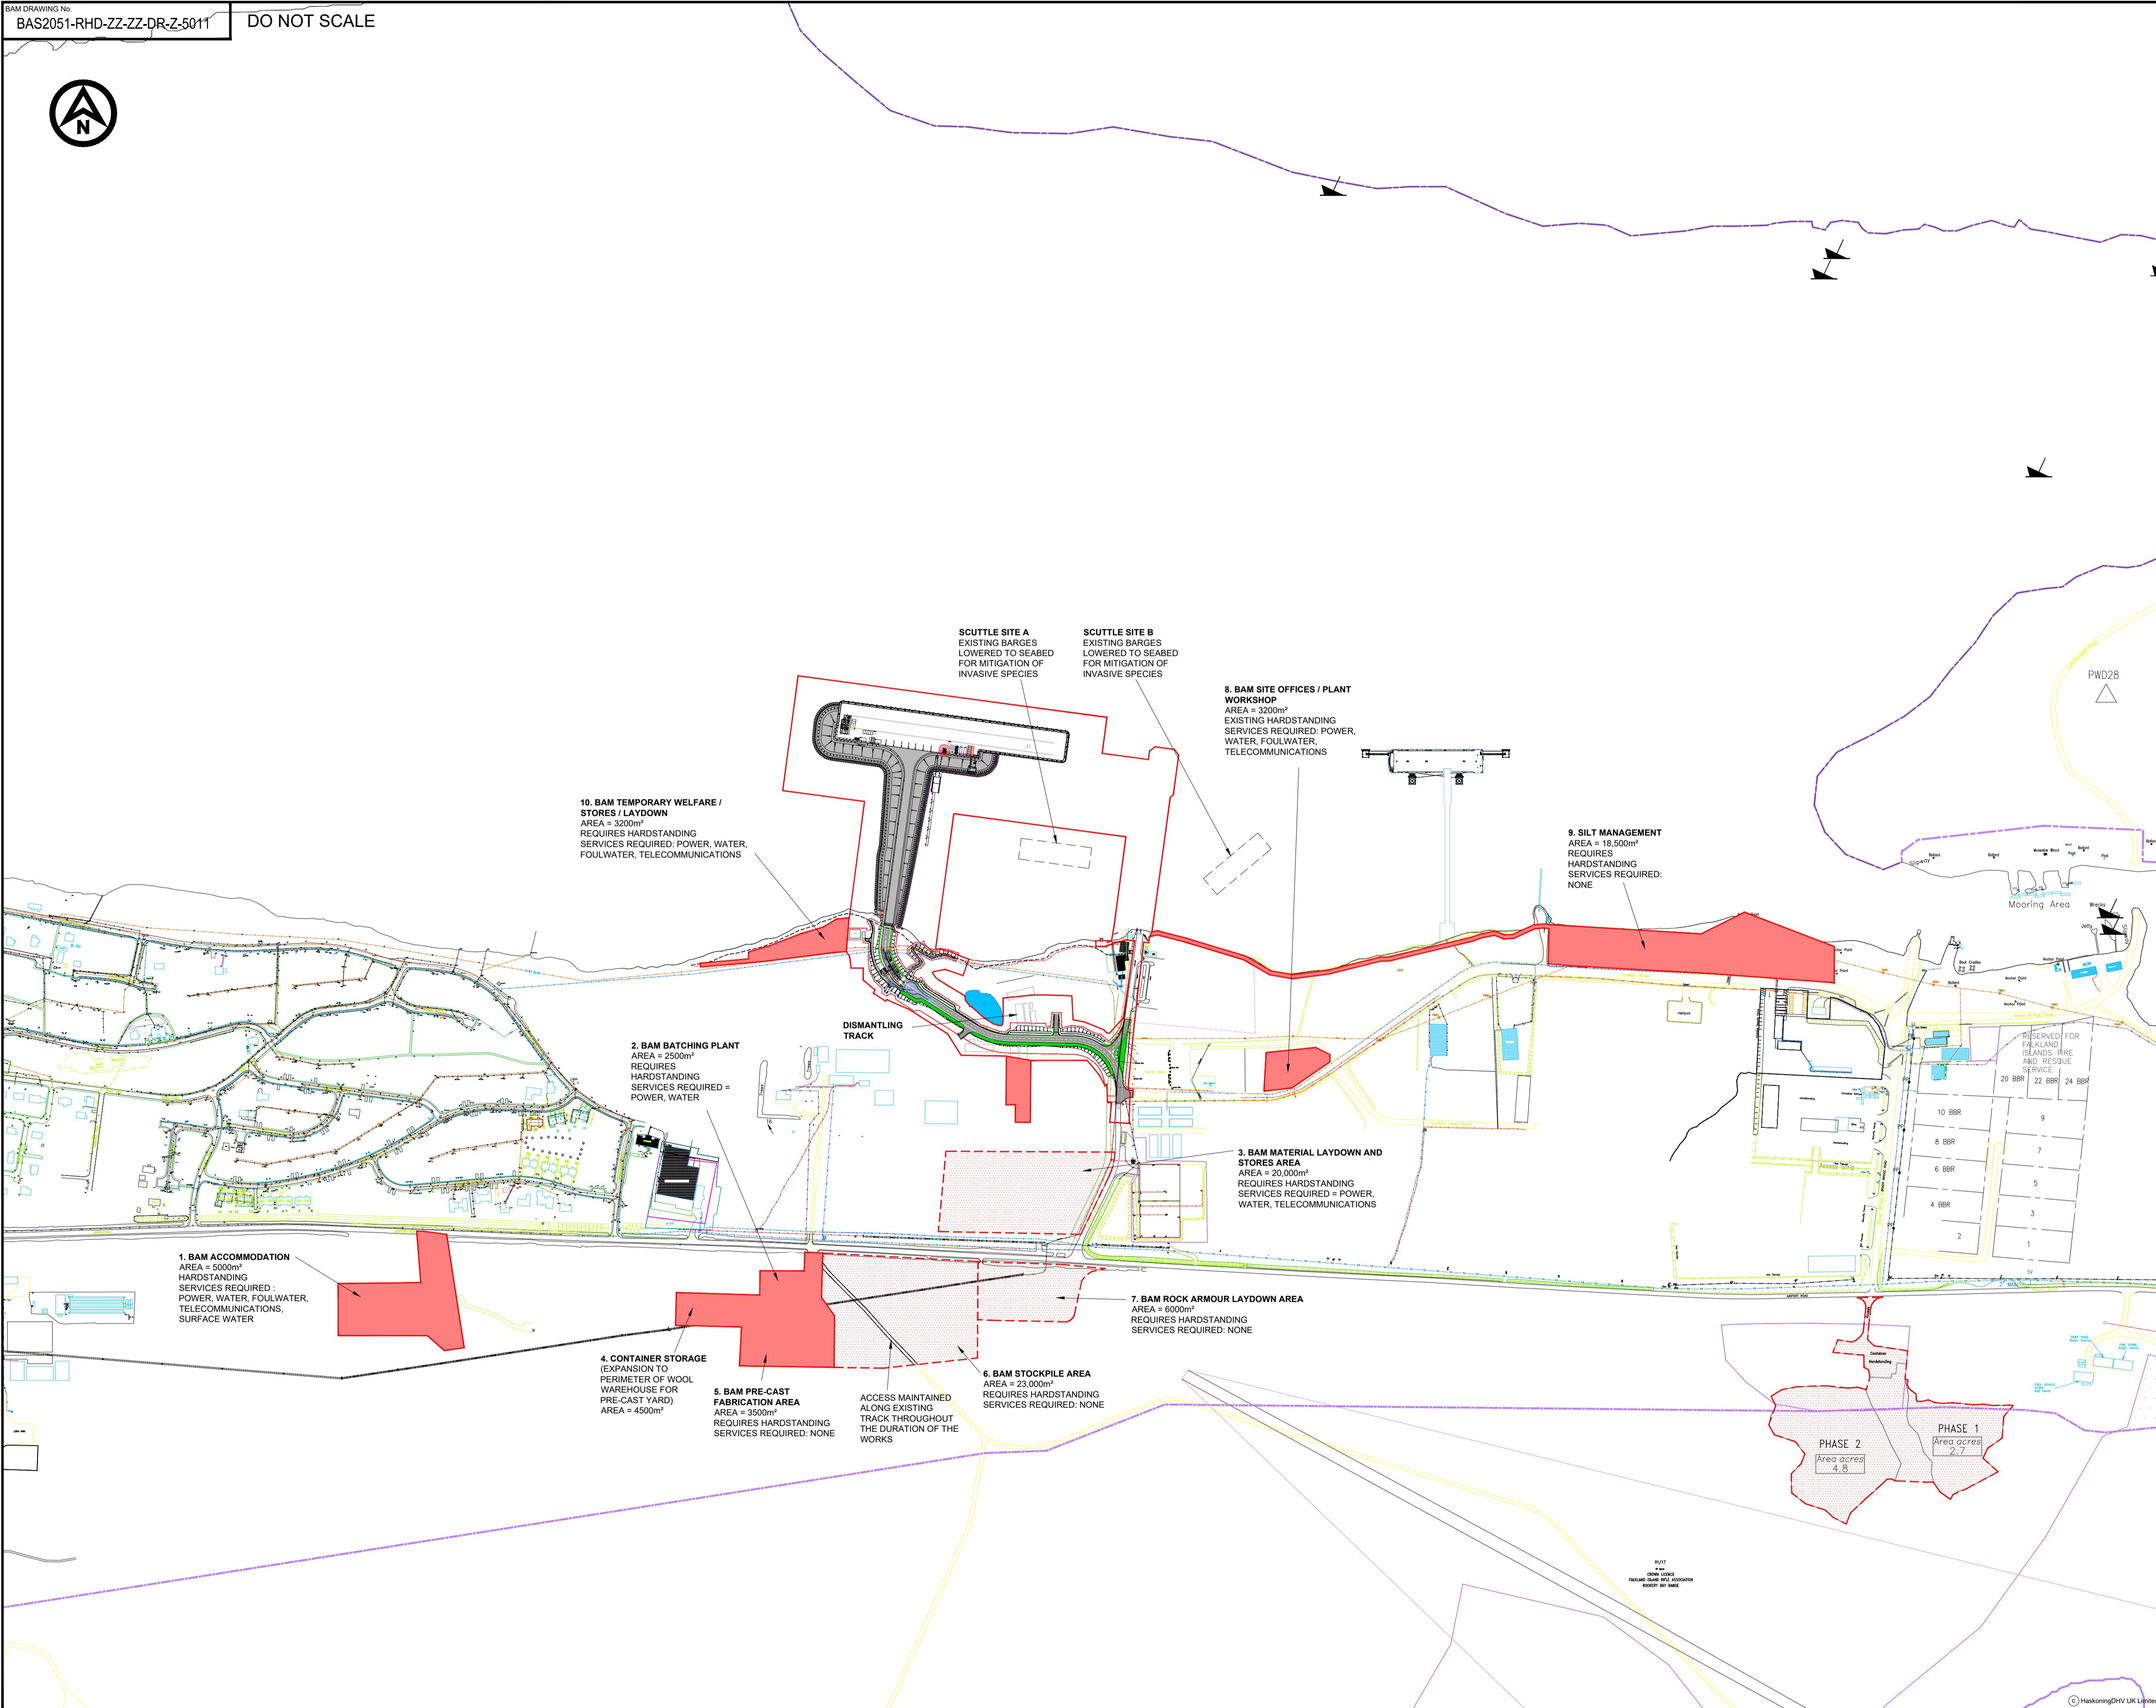

- NOTES**
1. ALL DIMENSIONS ARE IN MILLIMETRES UNLESS NOTED OTHERWISE.
 2. ALL LEVELS ARE IN METRES TO CHART DATUM (mCD) UNLESS NOTED OTHERWISE.
 3. ALL COORDINATES RELATIVE TO SAPPERS HILL 1943 / UTM ZONE 21S.
 4. FOR LAND OWNERSHIP REFER TO DRAWING NO. PB7829-RHD-ZZ-ZZ-DR-Z-5012.

- LEGEND**
- PLANNING APPLICATION BOUNDARY
 - PLANNING APPLICATION BOUNDARY LAND REQUIRED TO SUPPORT CONSTRUCTION PHASE
 - LAND REQUIRED TO SUPPORT CONSTRUCTION PHASE BUT SUBJECT TO SEPARATE PLANNING APPLICATION FROM PWD / AND / OR CONSENT ALREADY GRANTED



NOT FOR CONSTRUCTION

REV	DATE	DESCRIPTION	BY	CHK	APP
PP11	20.08.22	FOR PLANNING PERMISSION	CH	DP	RCBP
PP10	18.08.22	FOR PLANNING PERMISSION	CH	DP	RCBP
PP09	11.07.22	FOR PLANNING PERMISSION - SCUTTLING & WORKING BARGES	CH	DP	RCBP
PP08	22.06.22	FOR PLANNING PERMISSION - SCUTTLING & WORKING BARGES	CH	DP	RCBP
PP07	14.06.22	FOR PLANNING PERMISSION (MAIN APPLICATION)	CH	DP	RCBP
PP06	01.02.22	FOR PLANNING PERMISSION	CH	DP	RCBP
PP05	31.01.22	FOR PLANNING PERMISSION	CH	DP	RCBP
PP04	27.01.22	FOR PLANNING PERMISSION	CH	DP	RCBP
PP03	12.01.22	FOR PLANNING PERMISSION	CH	DP	RCBP
PP02	06.12.21	FOR PLANNING PERMISSION	CH	DP	RCBP
PP01	24.11.21	FOR PLANNING PERMISSION	CH	DP	RCBP

CLIENT

PROJECT
NEW PORT FACILITY AT THE FALKLAND ISLANDS

TITLE
TEMPORARY WORKS COORDINATION PLAN

Royal HaskoningDHV
Enhancing Society Together

DRAWN	CH	CHECKED	DP	APPROVED	RCBP
DATE	18.11.21	SCALE	1:4000	RHDHV DRAWING No.	PB7829-RHD-ZZ-ZZ-DR-Z-5011
BAM DRAWING No.	BAS2051-RHD-ZZ-ZZ-DR-Z-5011	SUITABILITY	S4	REVISION	P11