


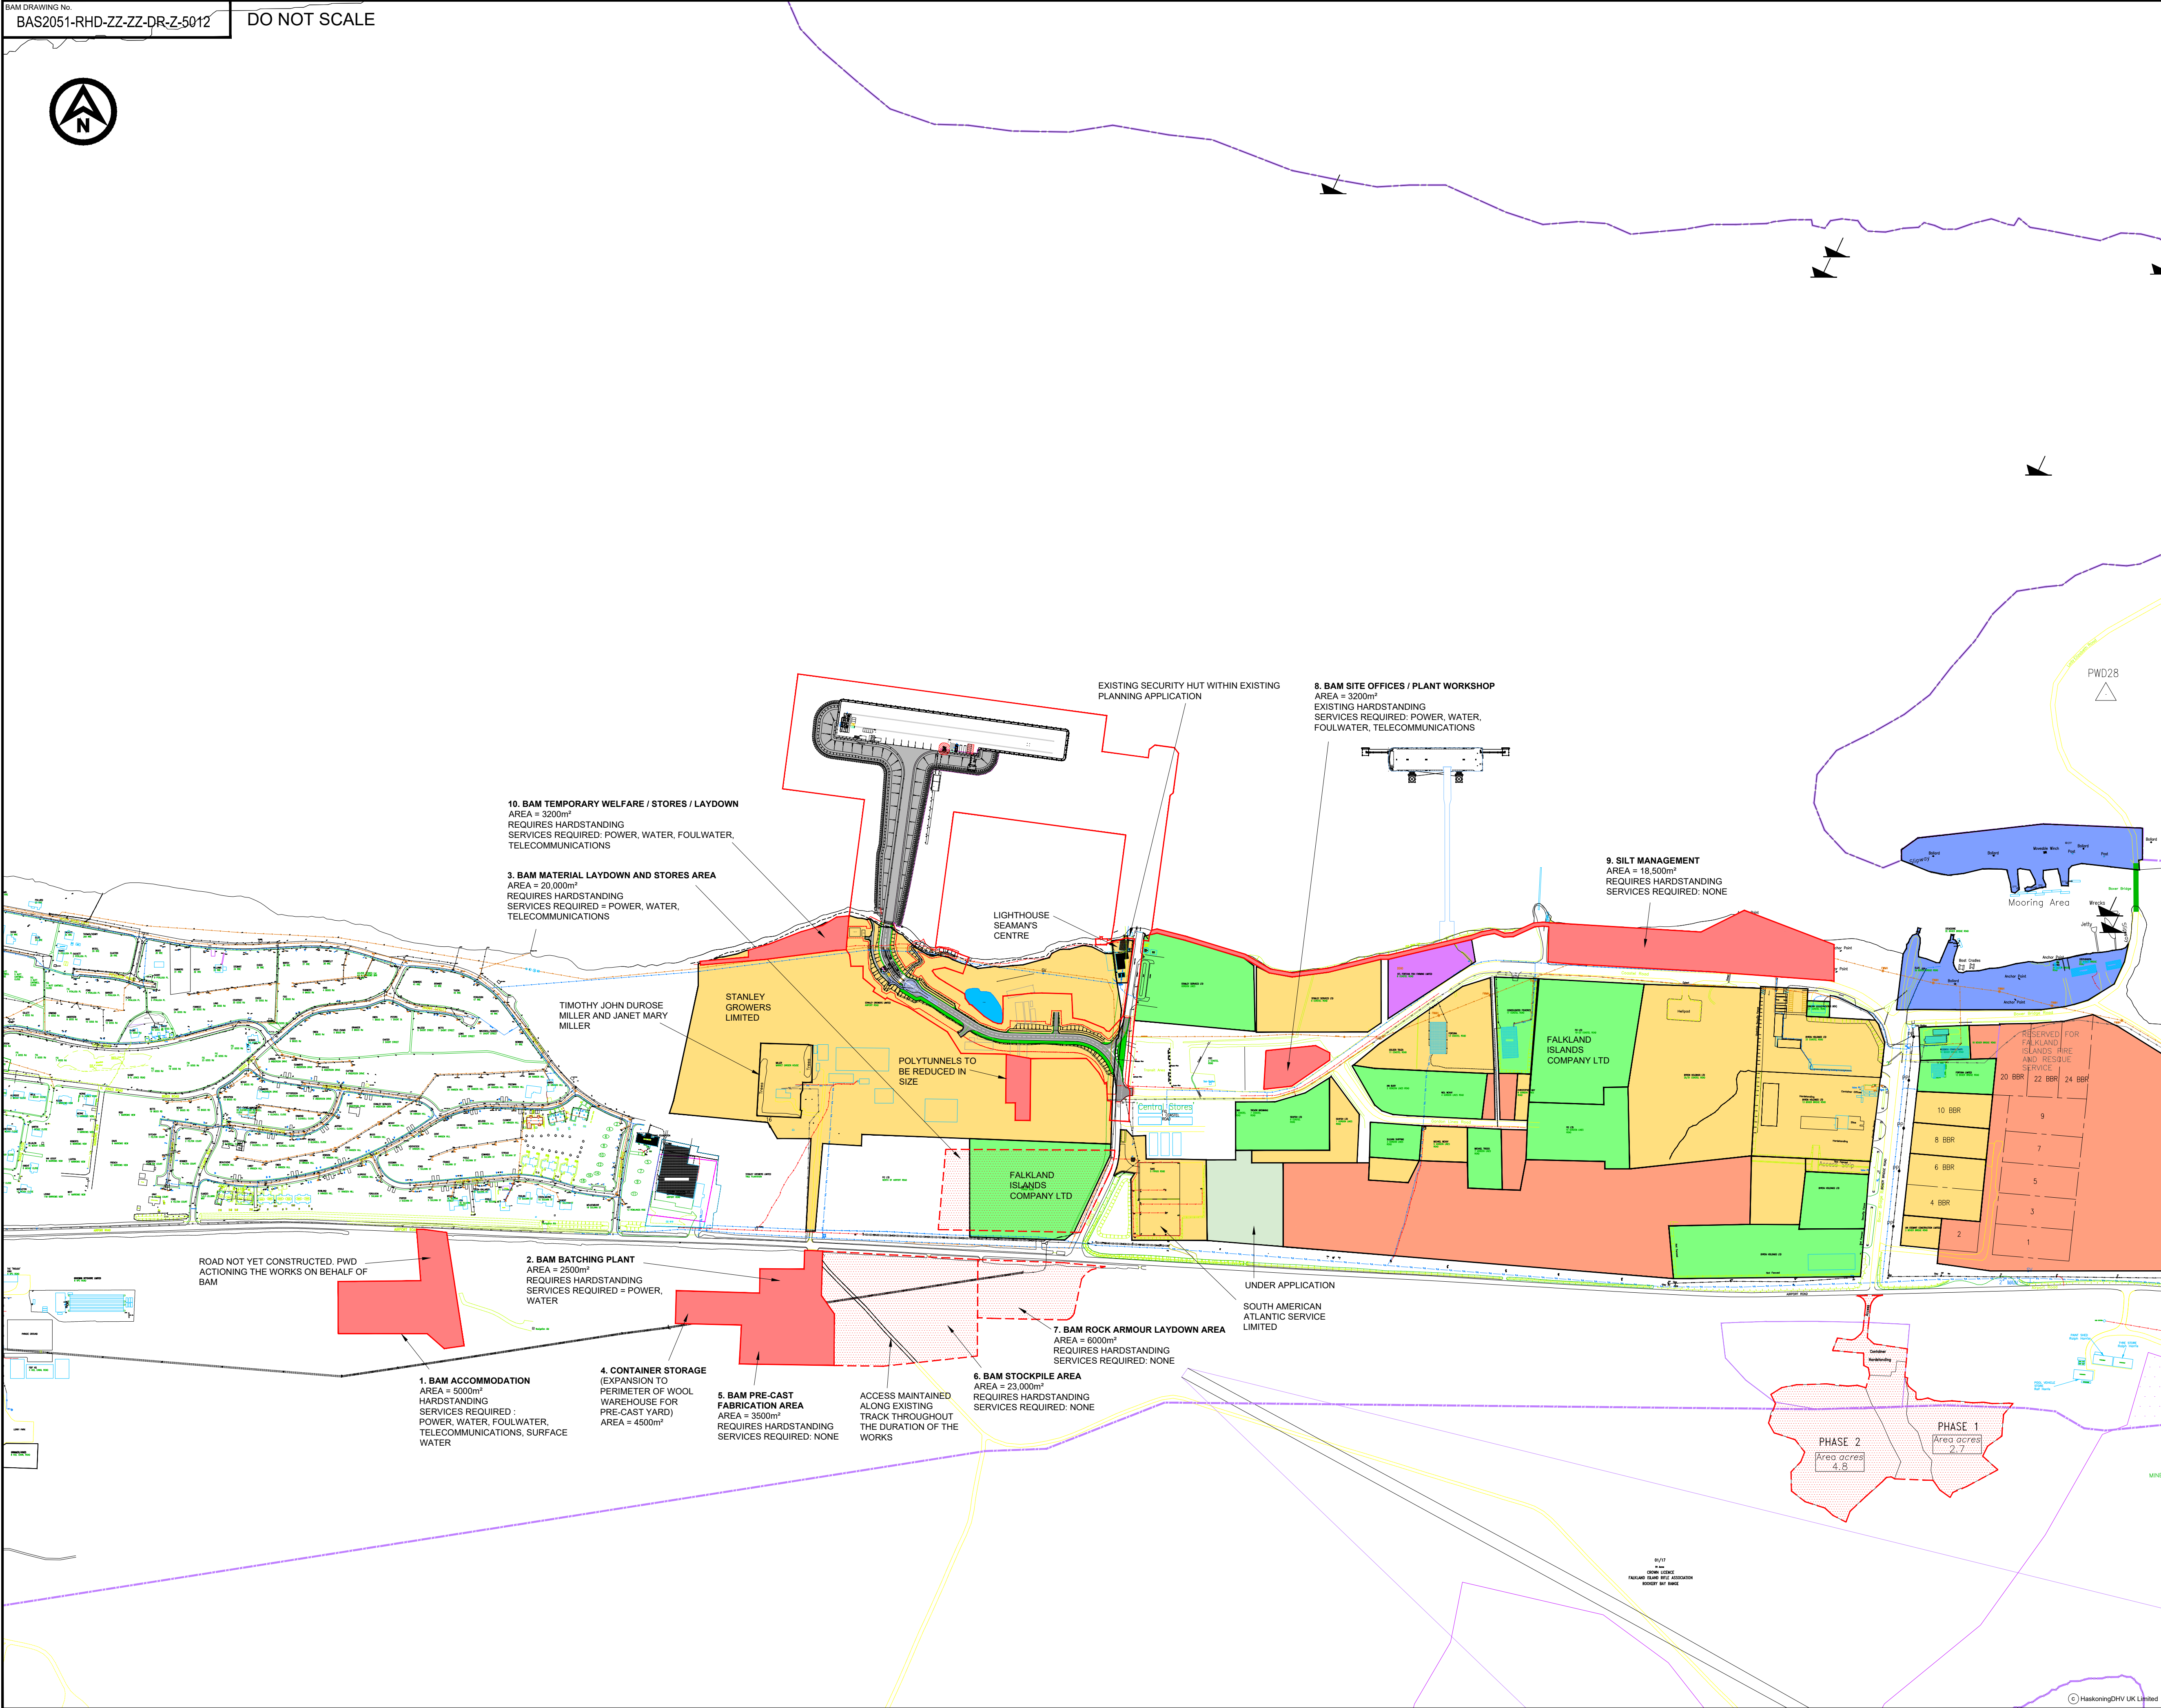

- NOTES
- ALL DIMENSIONS ARE IN MILLIMETRES UNLESS NOTED OTHERWISE.
 - ALL LEVELS ARE IN METRES TO CHART DATUM (mCD) UNLESS NOTED OTHERWISE.
 - ALL COORDINATES RELATIVE TO SAPPERS HILL 1943 / UTM ZONE 21S.
- LEGEND
- TDF OPERATORS AREA
 - VACANT FIG INDUSTRIAL LAND (E7)
 - 'CANACHE' MOORING
 - CROWN GRANT
 - CROWN LEASE
 - UNDER APPLICATION
 - PLANNING APPLICATION BOUNDARY
 - PLANNING APPLICATION BOUNDARY LAND REQUIRED TO SUPPORT CONSTRUCTION PHASE
 - LAND REQUIRED TO SUPPORT CONSTRUCTION PHASE BUT SUBJECT TO SEPARATE PLANNING APPLICATION FROM PWD / AND / OR CONSENT ALREADY GRANTED
 - OTHER AREAS INDICATED WHITE - F.I.G LAND OWNERSHIP

NOT FOR CONSTRUCTION

P13	25.08.22	FOR PLANNING PERMISSION	CH	DP	RCBP
P12	18.08.22	FOR PLANNING PERMISSION	CH	DP	RCBP
P11	11.07.22	FOR PLANNING PERMISSION - SCUTTLING & WORKING BARGES	CH	DP	RCBP
P10	22.06.22	FOR PLANNING PERMISSION - SCUTTLING & WORKING BARGES	CH	DP	RCBP
P09	14.06.22	FOR PLANNING PERMISSION - SCUTTLING & WORKING BARGES	CH	DP	RCBP
P08	01.02.22	FOR PLANNING PERMISSION	CH	DP	RCBP
P07	31.01.22	FOR PLANNING PERMISSION	CH	DP	RCBP
P06	27.01.22	FOR PLANNING PERMISSION	CH	DP	RCBP
P05	04.01.22	FOR PLANNING PERMISSION	CH	DP	RCBP
P04	17.12.21	AMENDED TO INCLUDE COMMENTS FROM PLANNING DEPARTMENT ON BOUNDARY POSITIONS	CH	DP	RCBP
P03	16.12.21	FOR PLANNING PERMISSION	CH	DP	RCBP
P02	06.12.21	FOR PLANNING PERMISSION	CH	DP	RCBP
P01	25.11.21	FOR PLANNING PERMISSION	CH	DP	RCBP
REV	DATE	DESCRIPTION	BY	CHK	APP

REVISIONS

CLIENT



PROJECT

NEW PORT FACILITY AT THE FALKLAND ISLANDS

TITLE

LAND OWNERSHIP BOUNDARIES



Royal HaskoningDHV
Enhancing Society Together

Marlborough House, Marlborough Crescent,
Newcastle upon Tyne, NE1 4EE
Tel +44(0)191 2111300
Email: info.newcastle@rhdhv.com
Website: www.royalhaskoningdhv.com

DRAWN	CH	CHECKED	DP	APPROVED	RCBP
DATE	18.11.21	SCALE	1:4000	RHDHV DRAWING No.	PB7829-RHD-ZZ-ZZ-DR-Z-5012
BAM DRAWING No.	BAS2051-RHD-ZZ-ZZ-DR-Z-5012	SUITABILITY	S4	REVISION	P13