


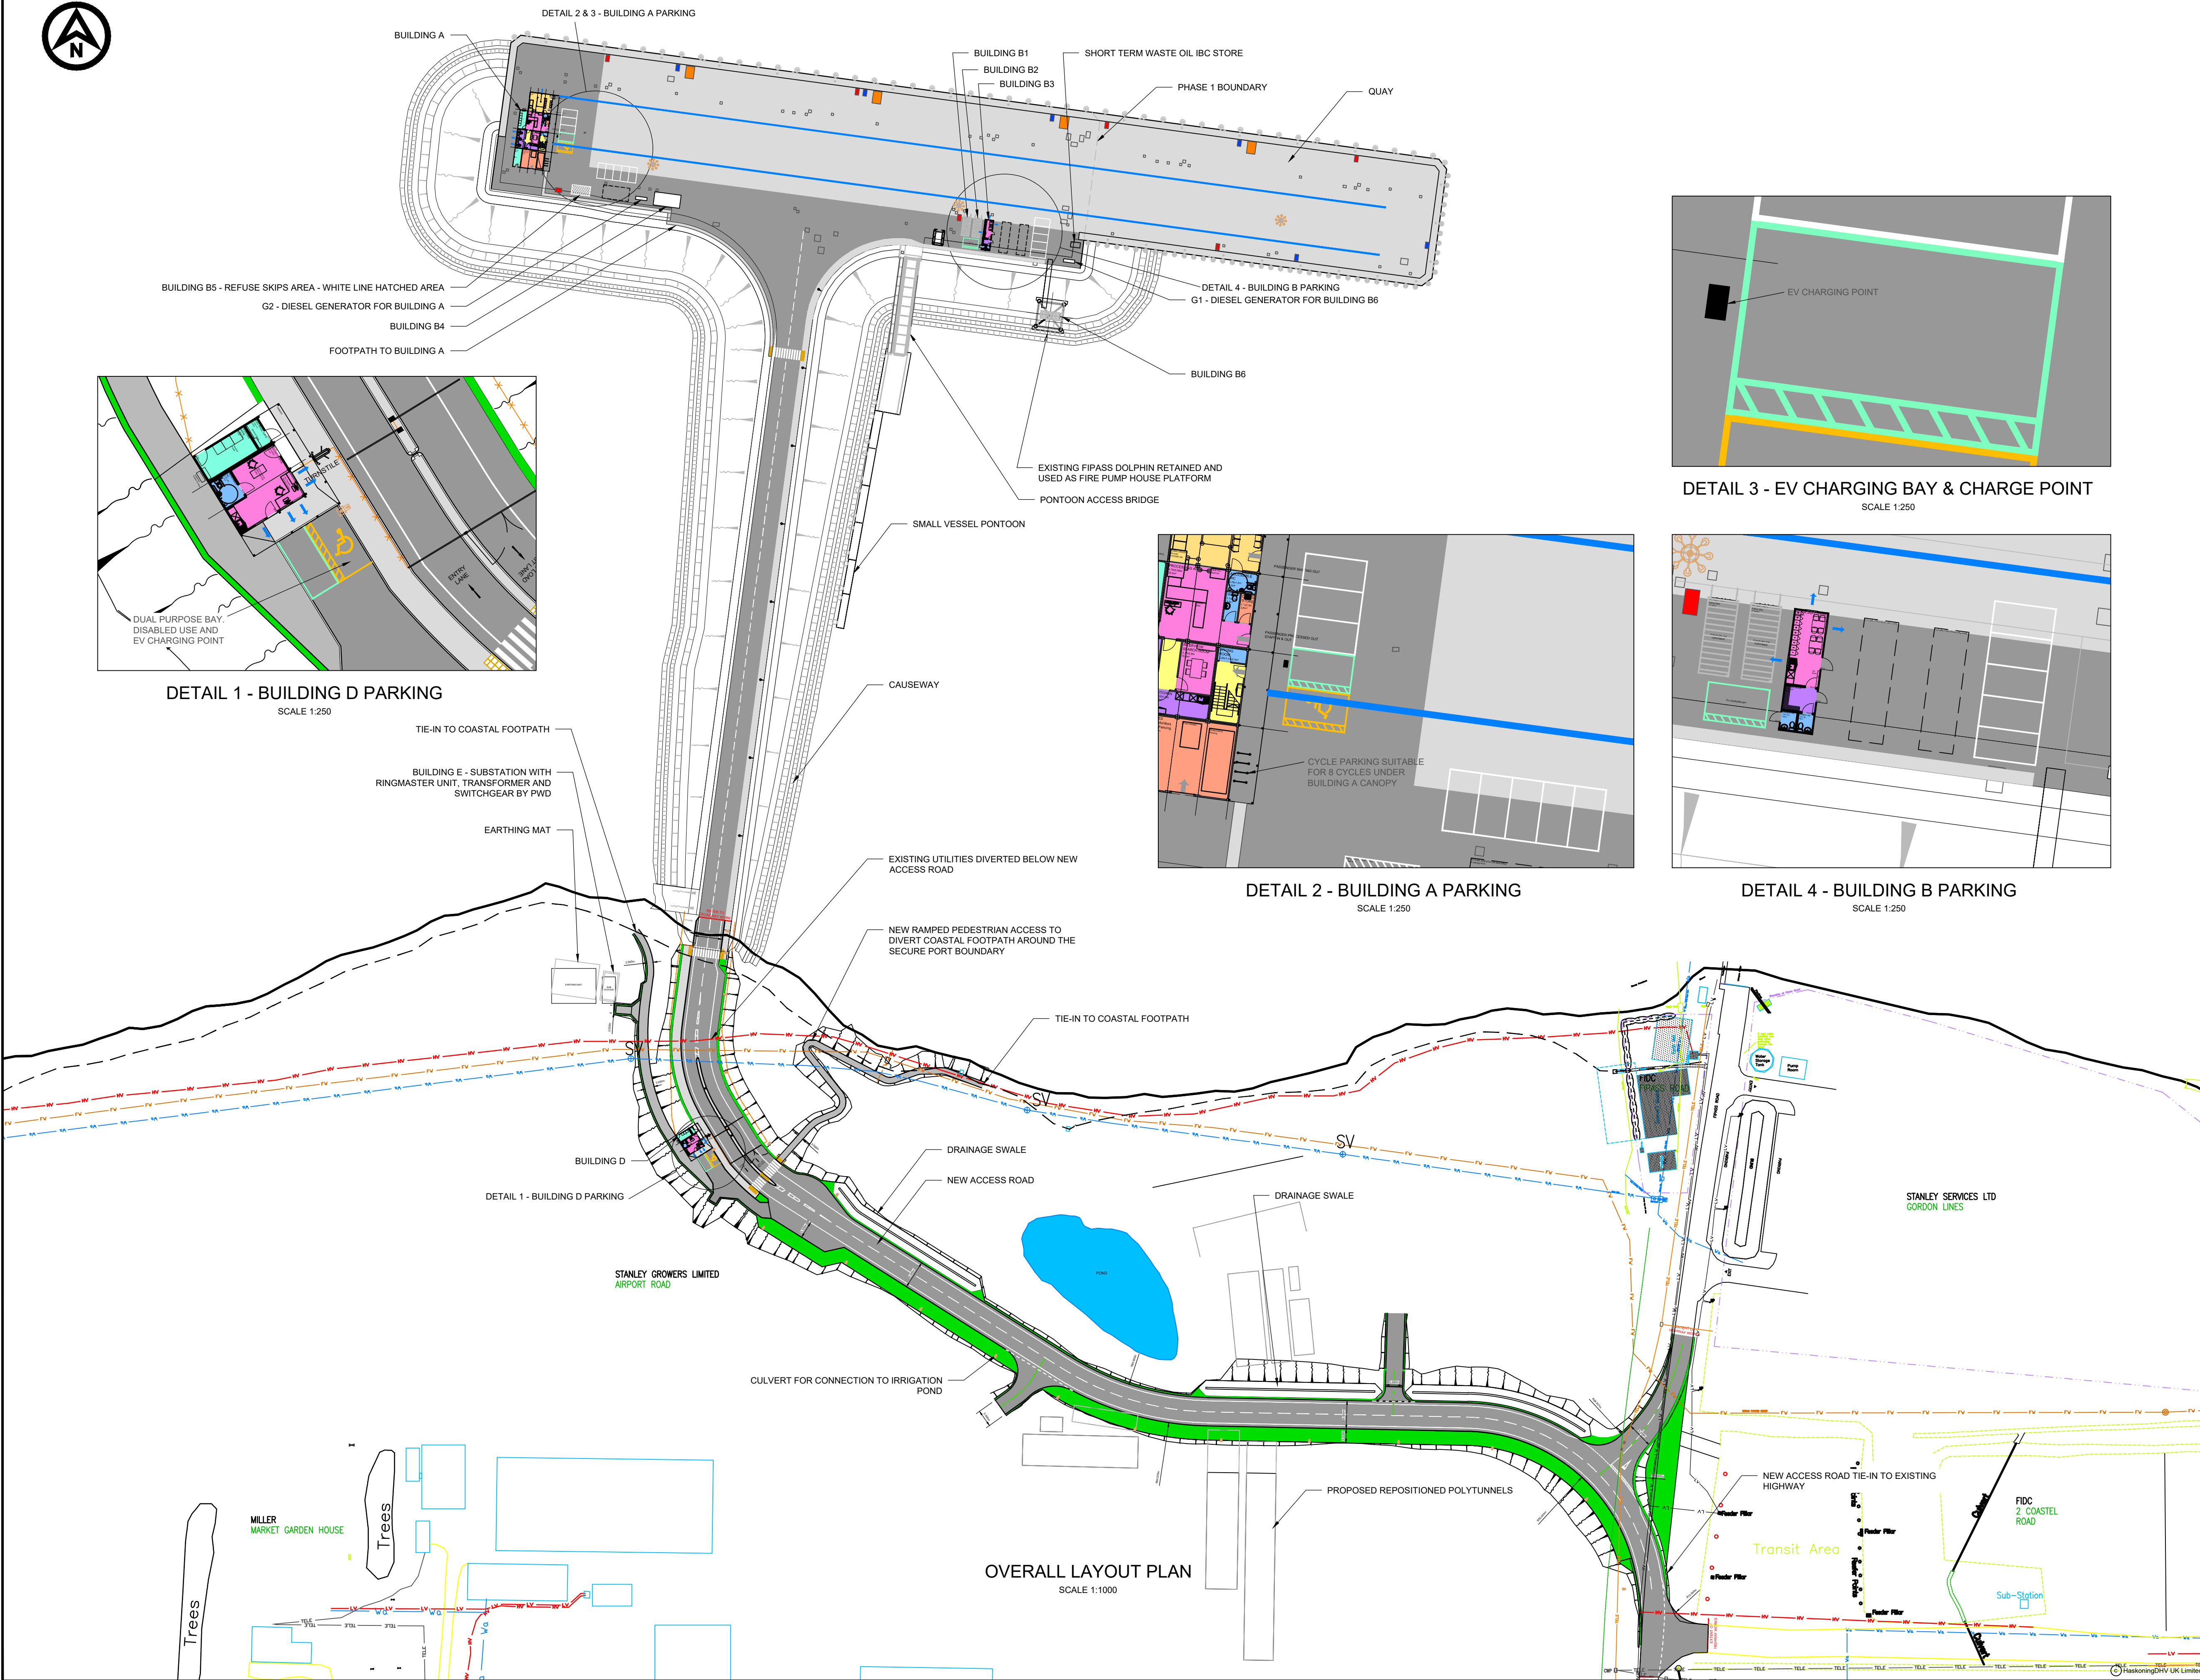

NOTES

- ALL DIMENSIONS ARE IN MILLIMETRES UNLESS NOTED OTHERWISE.
- ALL LEVELS ARE IN METRES TO CHART DATUM (mCD) UNLESS NOTED OTHERWISE.
- ALL COORDINATES RELATIVE TO SAPPERS HILL 1943 / UTM ZONE 21S.
- THIS DRAWING REPRESENTS LAYOUT FOR PLANNING. MECHANICAL AND ELECTRICAL SERVICES ARE NOT SHOWN.

BUILDING SCHEDULE

REF	NAME
A	FACILITIES BUILDING
B1	STORES 1
B2	STORES 2
B3	WELFARE BLOCK
B4	QUAY SUBSTATION
B5	REFUSE SKIPS AREA
B6	FIRE PUMPHOUSE CONTAINER
D	GATEHOUSE
G1	DIESEL GENERATOR FOR BUILDING B6
G2	DIESEL GENERATOR FOR BUILDING A

LEGEND

- SURFACE WATER SLOT DRAINS
- INDICATIVE FRESH WATER BUNKERING PITS
- INDICATIVE FUEL BUNKERING PITS
- INDICATIVE FIRE HYDRANT PITS
- 30m HIGH LIGHTING MAST
- SERVICE ROAD CORRIDOR
- ROAD CONSTRUCTION (SUITABLE FOR VEHICLES WHICH USE THE ACCESS ROAD)
- CONCRETE QUAY SURFACING SUITABLE FOR CARGO HANDLING AND FISH TRANSHIPMENT (MOBILE CRANES AND OPERATING SIDE LIFTERS)
- DISABLED PARKING BAY
- EV CHARGING BAY

**NOT FOR
CONSTRUCTION**

REV	DATE	DESCRIPTION	BY	CHK	APP
P04	18.08.22	FOR PLANNING PERMISSION	CH	DP	RCBP
P03	23.05.22	BICYCLE PARKING AT BUILDING A ADDED	CH	DP	RCBP
P02	19.01.22	FOR PLANNING PERMISSION	CH	DP	RCBP
P01	14.01.22	FOR PLANNING PERMISSION	CH	DP	RCBP

REVISIONS

CLIENT



**bam
nuttall**

PROJECT

**NEW PORT FACILITY AT THE
FALKLAND ISLANDS**

TITLE

**OVERALL LAYOUT DRAWING
FOR PLANNING PRESENTATION
SHOWING CAR PARKING AREAS**

**Royal
HaskoningDHV**
Enhancing Society Together

DRAWN	CH	CHECKED	DP	APPROVED	RCBP
DATE	19.01.22	SCALE	AS SHOWN	RHDHV DRAWING No. PB7829-RHD-ZZ-ZZ-DR-Z-5016	
BAM DRAWING No.	BAS2051-RHD-ZZ-ZZ-DR-Z-5016	SUITABILITY	S4	REVISION	P04